


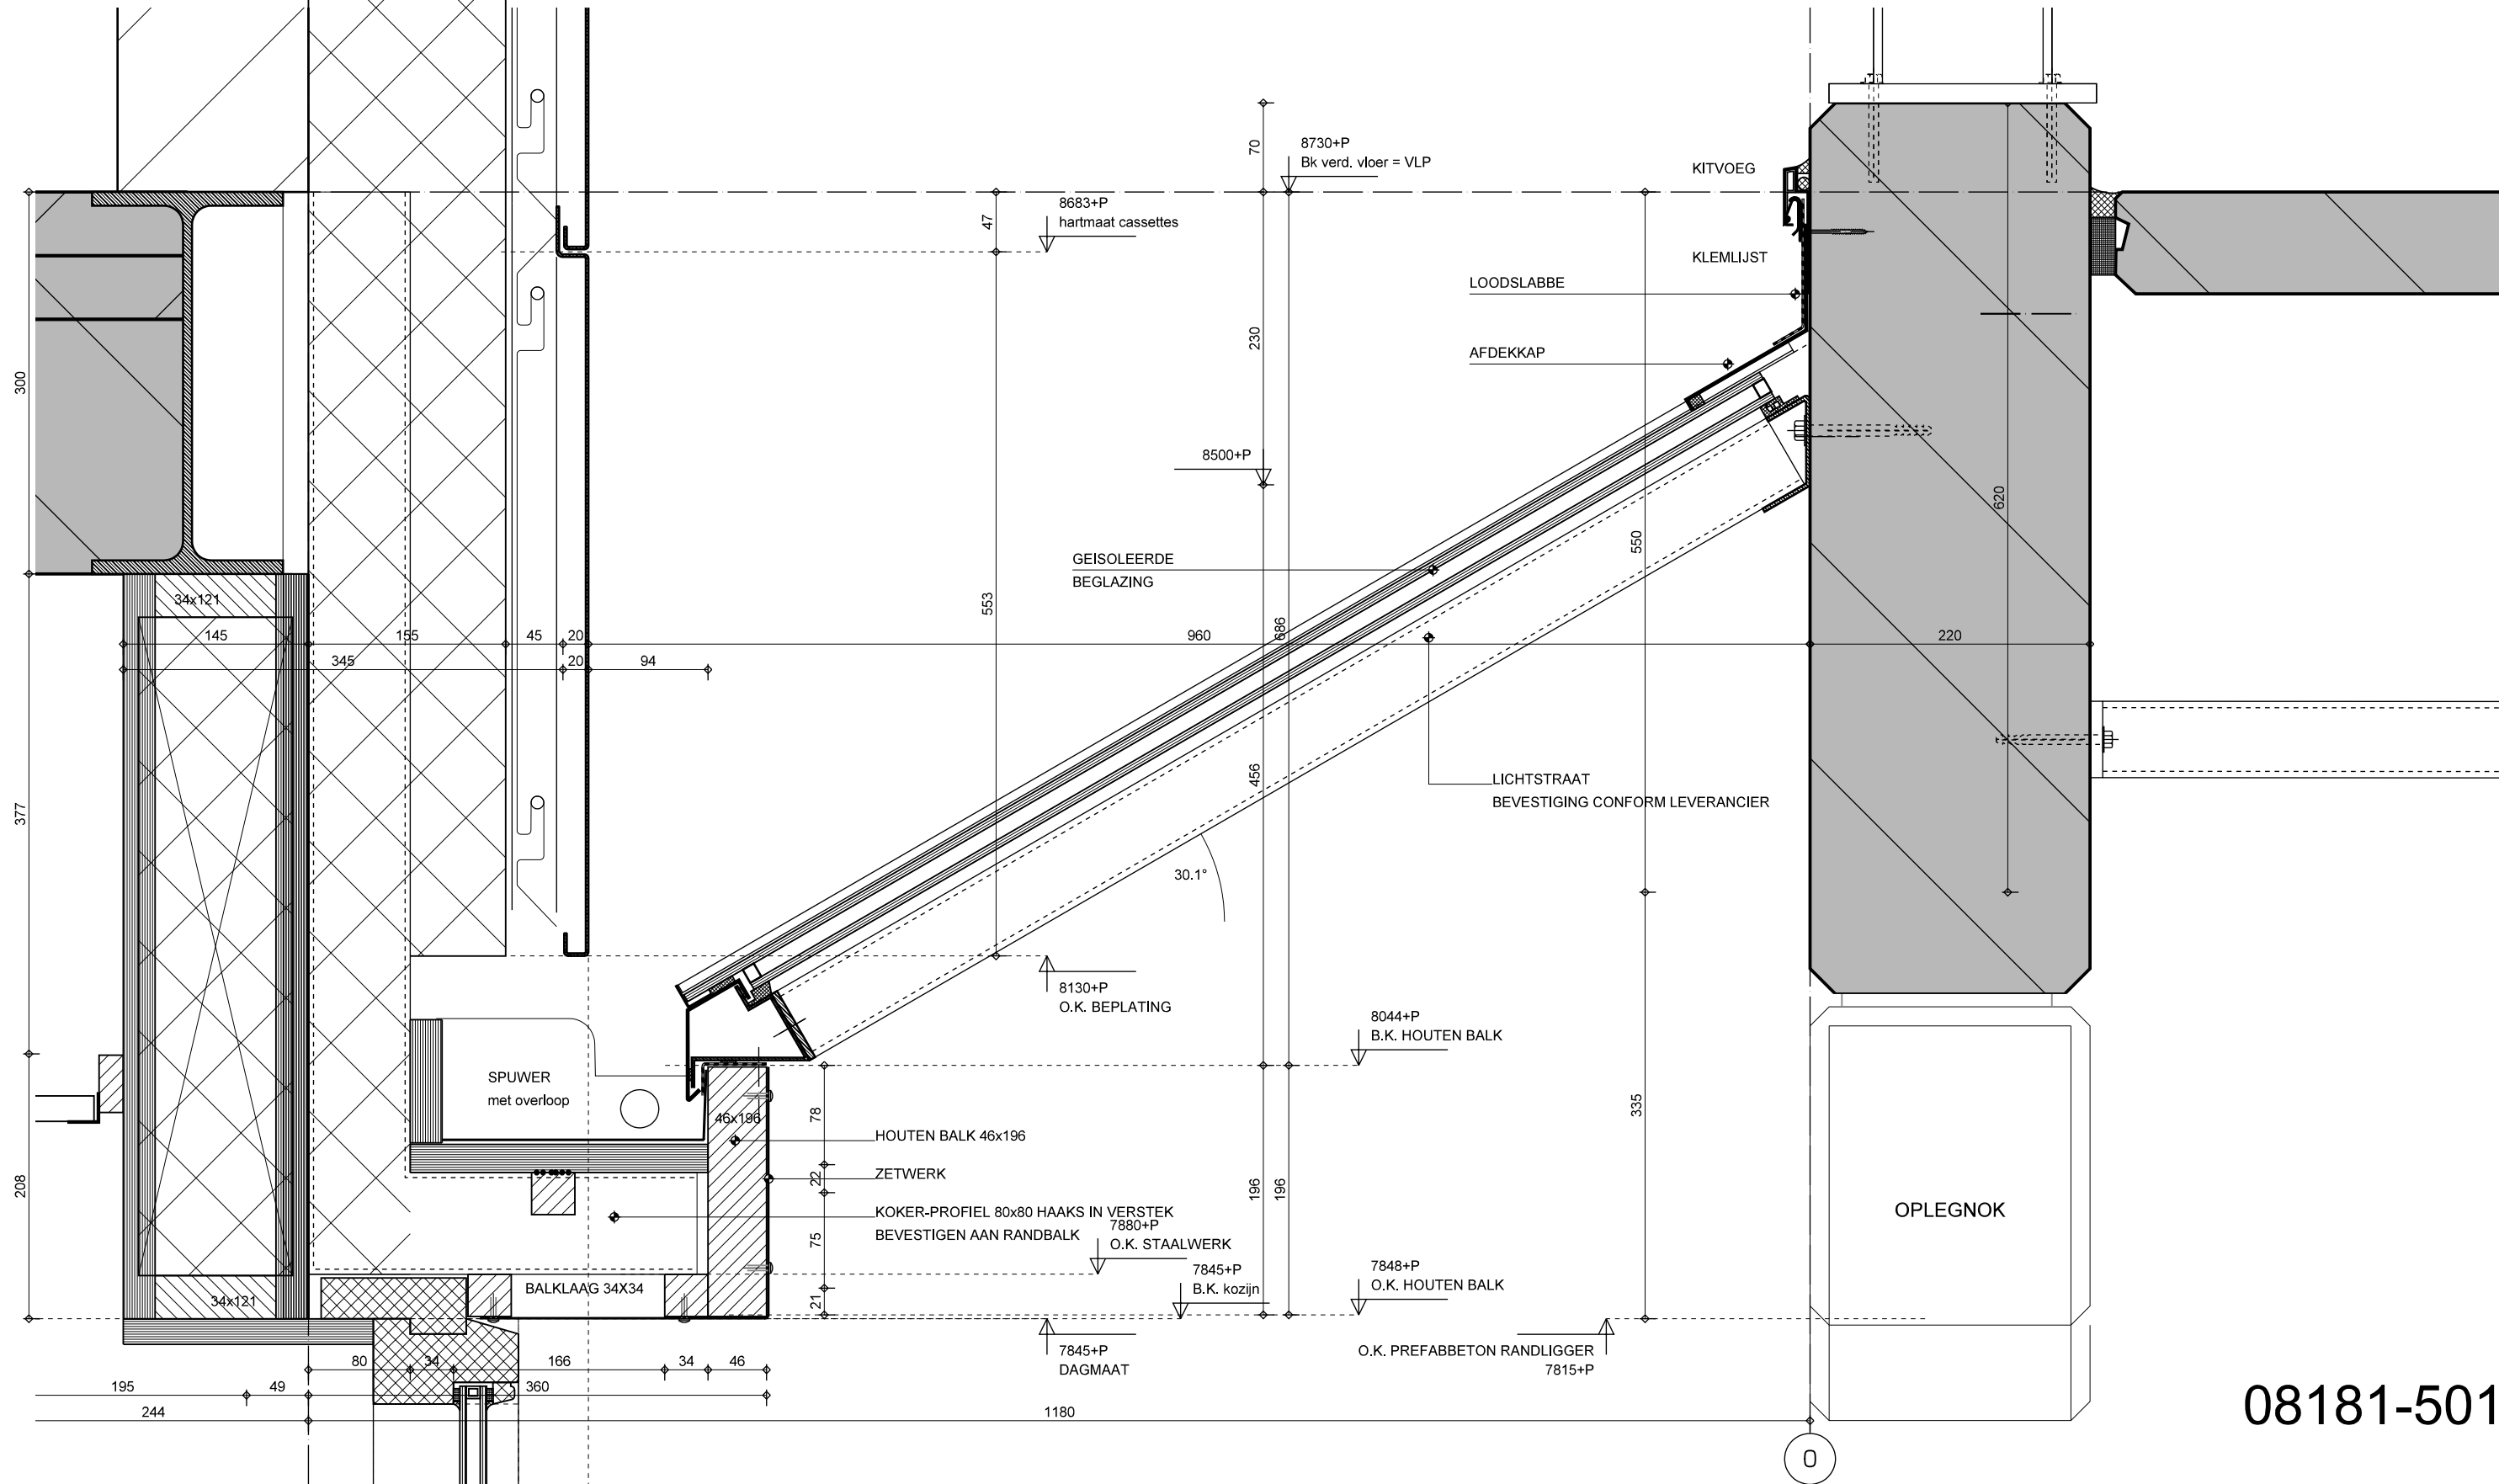

08181-501

Datum : 03-01-2011 10-01-2011 Schaal : 1:5



Gremmen
Architectuur <> Interieur

Postbus 24271
3007 DG Rotterdam
Tel 010 2133271 info@gremmen.nl
Fax 084 2246676 www.gremmen.nl
Plot gemaakt op: 05-06-2012 09:56
W:\08181 Fagron\2181tek- Nazorg\WT501.DRW